
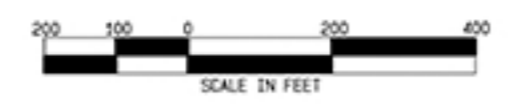


Indian Springs

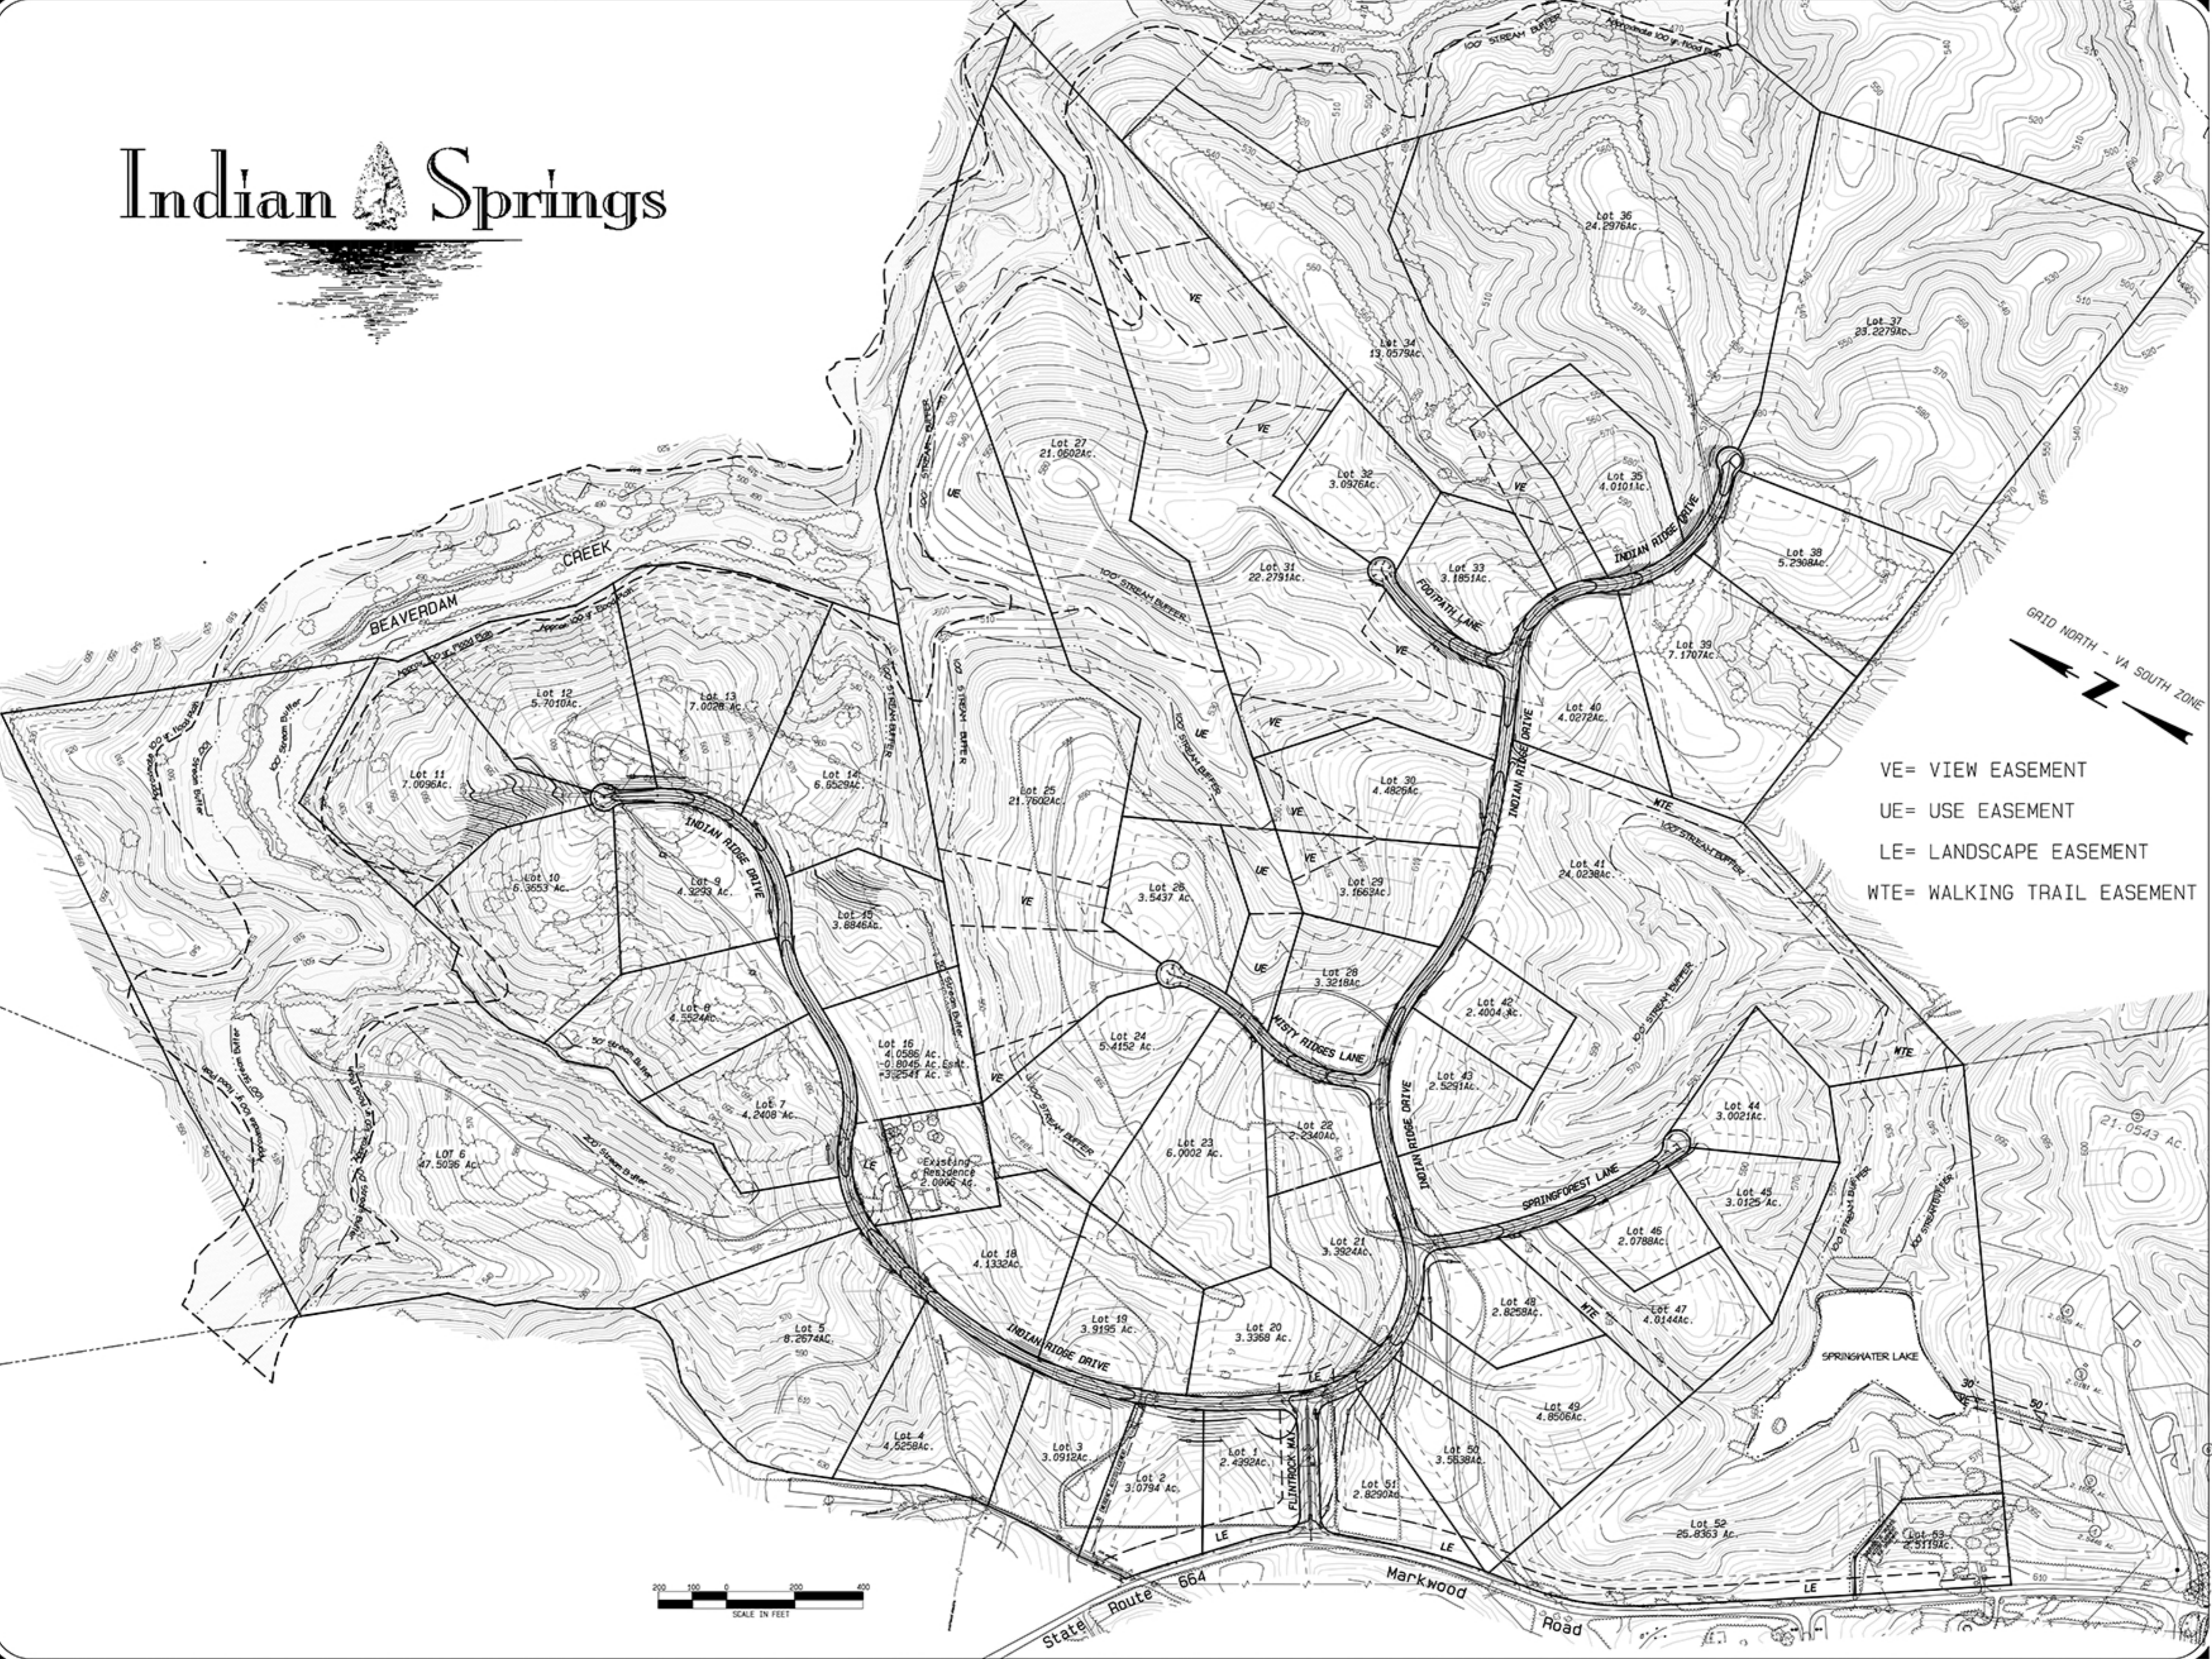

VE = VIEW EASEMENT
 UE = USE EASEMENT
 LE = LANDSCAPE EASEMENT
 WTE = WALKING TRAIL EASEMENT

ROUDABUSH, GALE & ASSOCIATES, INC.
 ENGINEERS, SURVEYORS AND LAND PLANNERS
 A PROFESSIONAL CORPORATION
 SERVING VIRGINIA SINCE 1956
 914 MONTICELLO ROAD - CHARLOTTESVILLE, VIRGINIA 22902
 PHONE 804-977-0205 - FAX 804-298-5220 - EMAIL INFO@ROUDABUSH.COM

REVISIONS
 03-06-03 ADDED ROAD NAMES
 05-05-03 lot Rev. etc.
 05-30-03 REV. SETBACKS ETC.
 06-05-03 REV. EDIT TEXT
 06-25-03 REV. EDIT SETBACK LINES

DATE
 FEB. 12, 2003

SCALE

CONTOUR INTERVAL
 2 FEET

**INDIAN SPRINGS
 SUBDIVISION MAP**
 ALBEMARLE COUNTY, VIRGINIA

FILE NUMBER
 4345
 Q:\Power\4345-HCM-SUB-MAP2

SHEET
 1/1