


# Indian Springs

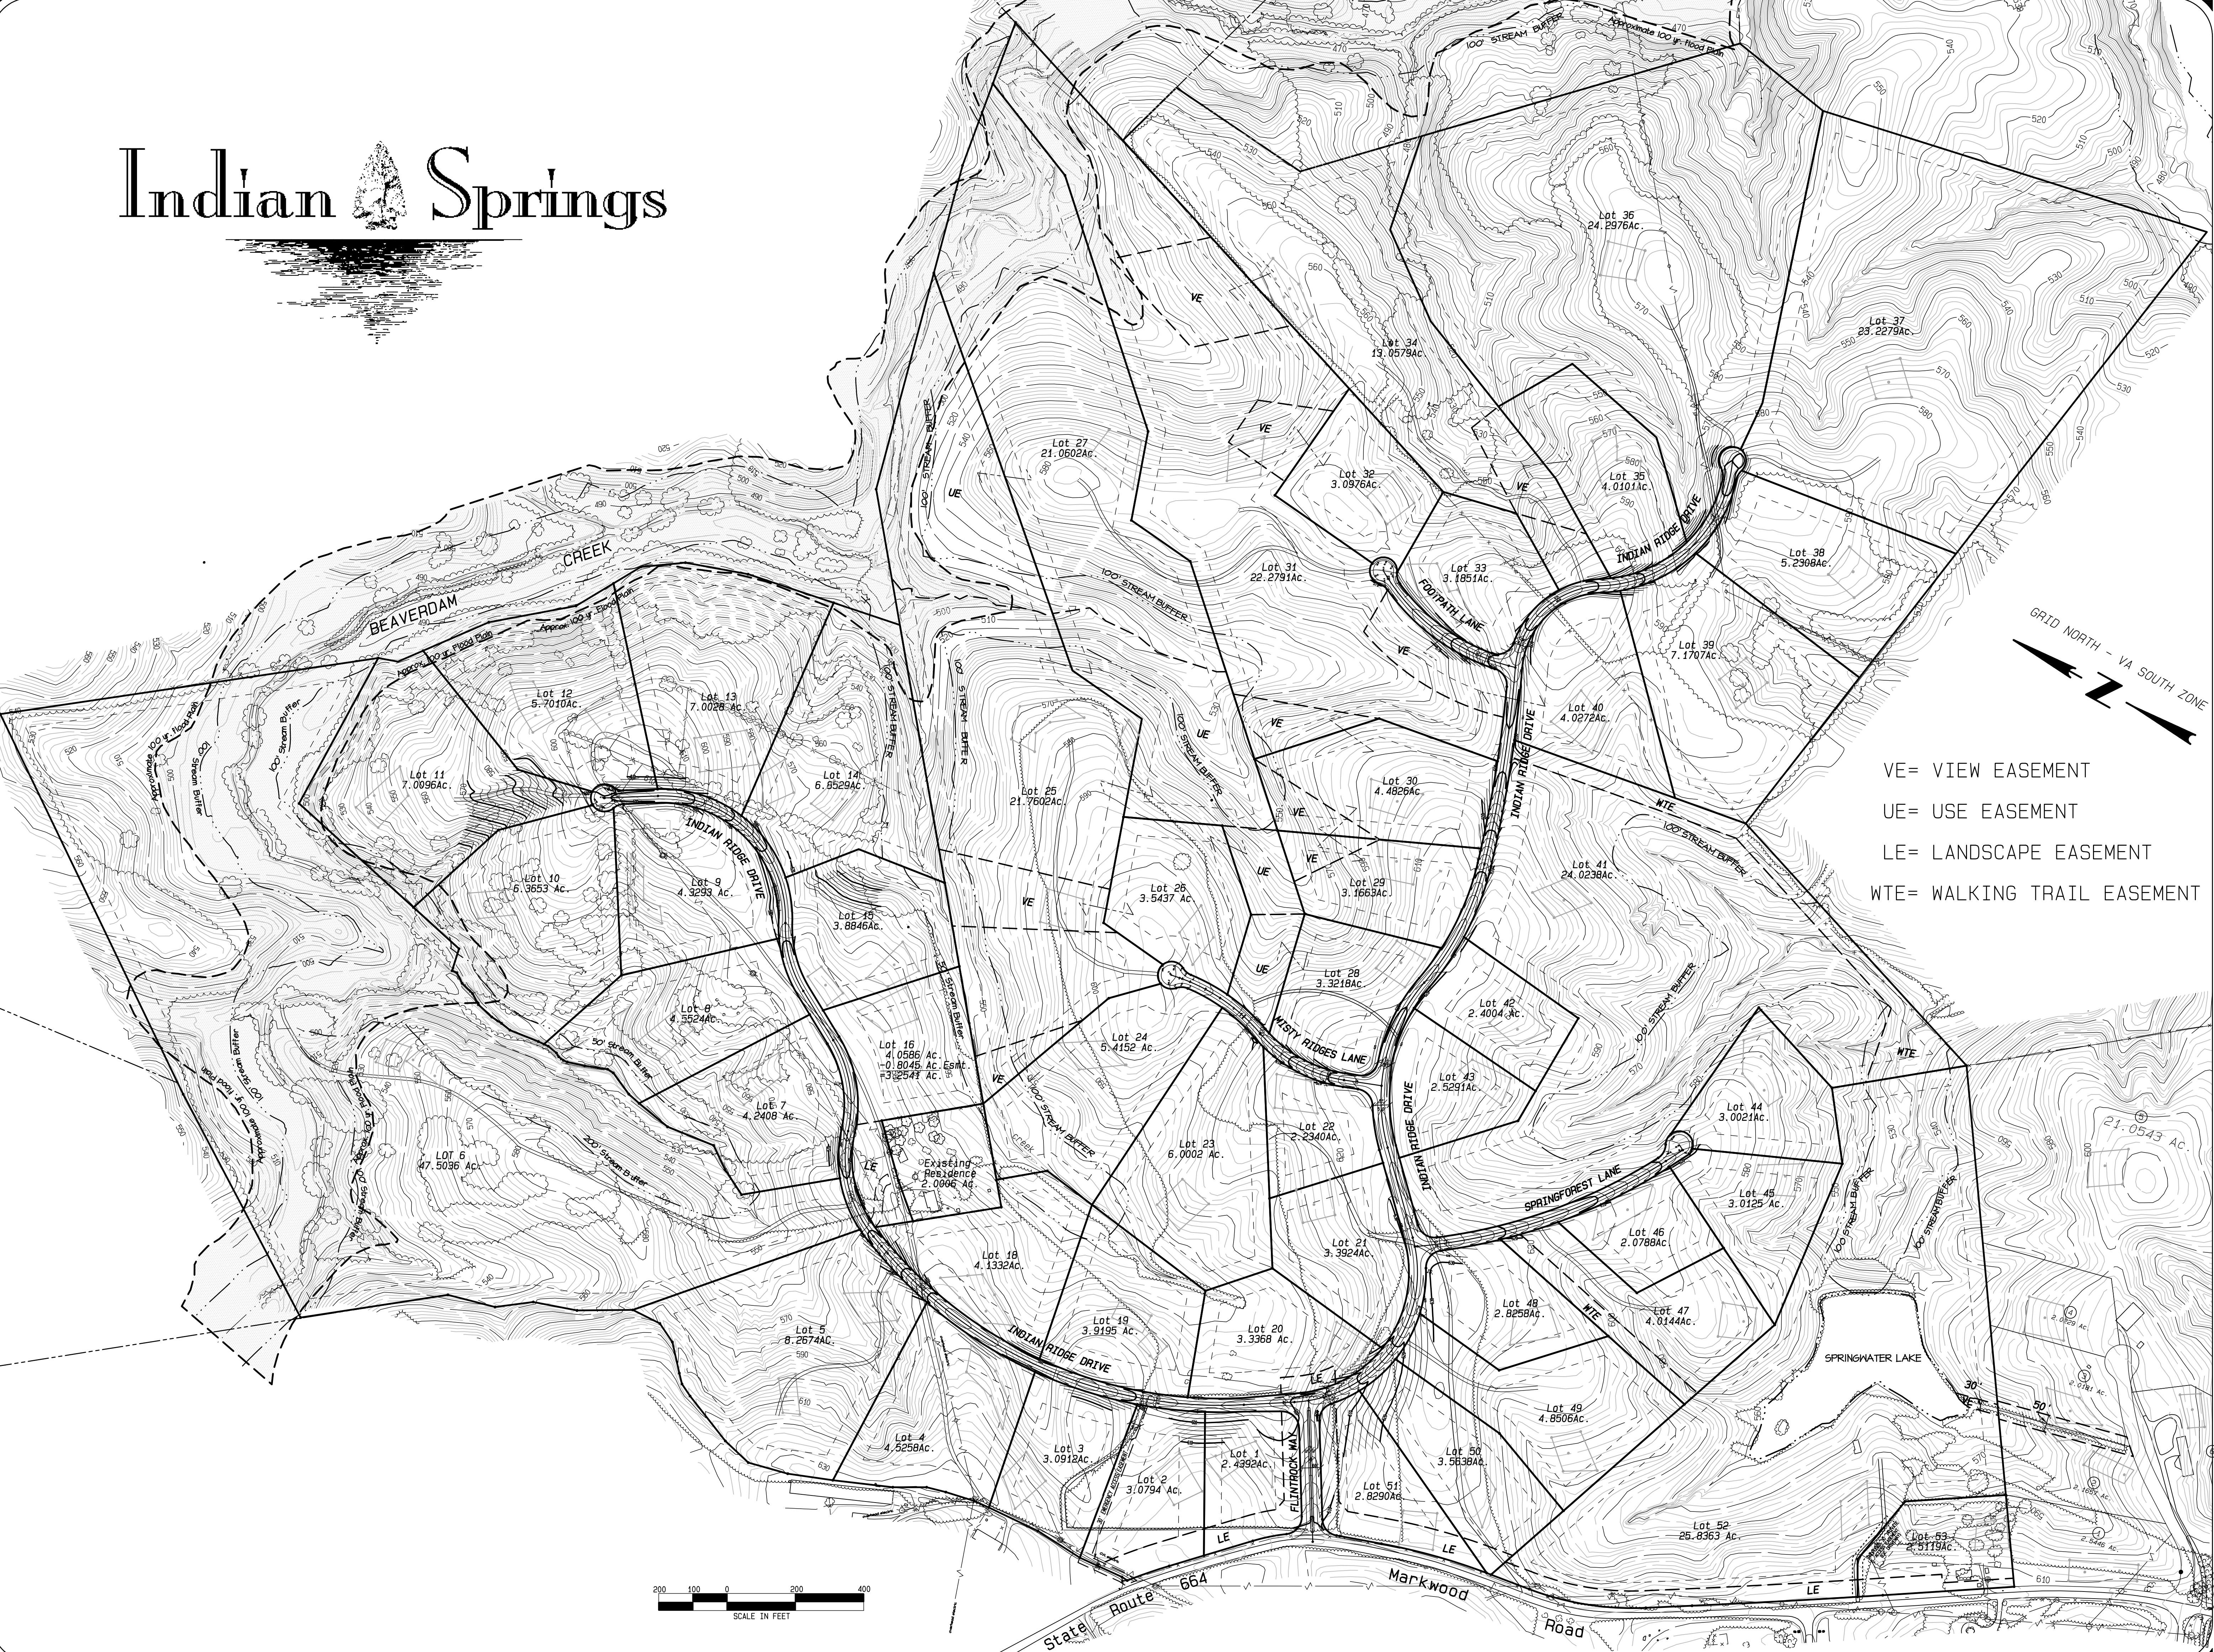

**ROUDABUSH, GALE & ASSOCIATES, INC.**  
 ENGINEERS, SURVEYORS AND LAND PLANNERS  
 A PROFESSIONAL CORPORATION  
 SERVING VIRGINIA SINCE 1956  
 914 MONTICELLO ROAD - CHARLOTTESVILLE, VIRGINIA 22902  
 PHONE 804-977-0205 - FAX 804-296-5220 - EMAIL INFO@ROUDABUSH.COM

**REVISIONS**  
 03-06-03 ADDED ROAD NAMES  
 05-05-03 lot Rev. etc.  
 05-30-03 REV. SETBACKS ETC.  
 06-05-03 REV. EDIT TEXT  
 06-25-03 REV. EDIT SETBACK LINES

**DATE**  
 FEB. 12, 2003

**SCALE**

**CONTOUR INTERVAL**  
 2 FEET

## INDIAN SPRINGS SUBDIVISION MAP

ALBEMARLE COUNTY, VIRGINIA

**FILE NUMBER**  
 4345  
 QJPowell\4345-HCM-SUB-MAP2

**SHEET**  
 1/1

VE= VIEW EASEMENT  
 UE= USE EASEMENT  
 LE= LANDSCAPE EASEMENT  
 WTE= WALKING TRAIL EASEMENT

